

Section Plan - Schematic Design

Full size drawing is located in Community Development Office at the Town Hall.


EXHIBIT
41

OLSSON ASSOCIATES

7250 North 18th Street, Suite 210
Phoenix, AZ 85020-5282
TEL 602.746.1000
FAX 602.746.1001
www.olsonoff.com



USER: ewilliams
 DATE: Aug 29, 2011 2:58pm
 PROJECT: 009-0134 Eagle River Station
 SHEET: 009-0134 Phase WALL
 TITLE: 009-0134 Titleblock
 EDATE: 009-0134 Edate
 ECONT: 009-0134 Econt
 EPROF: 009-0134 Eprof
 SECTIONS: 009-0134 Sections

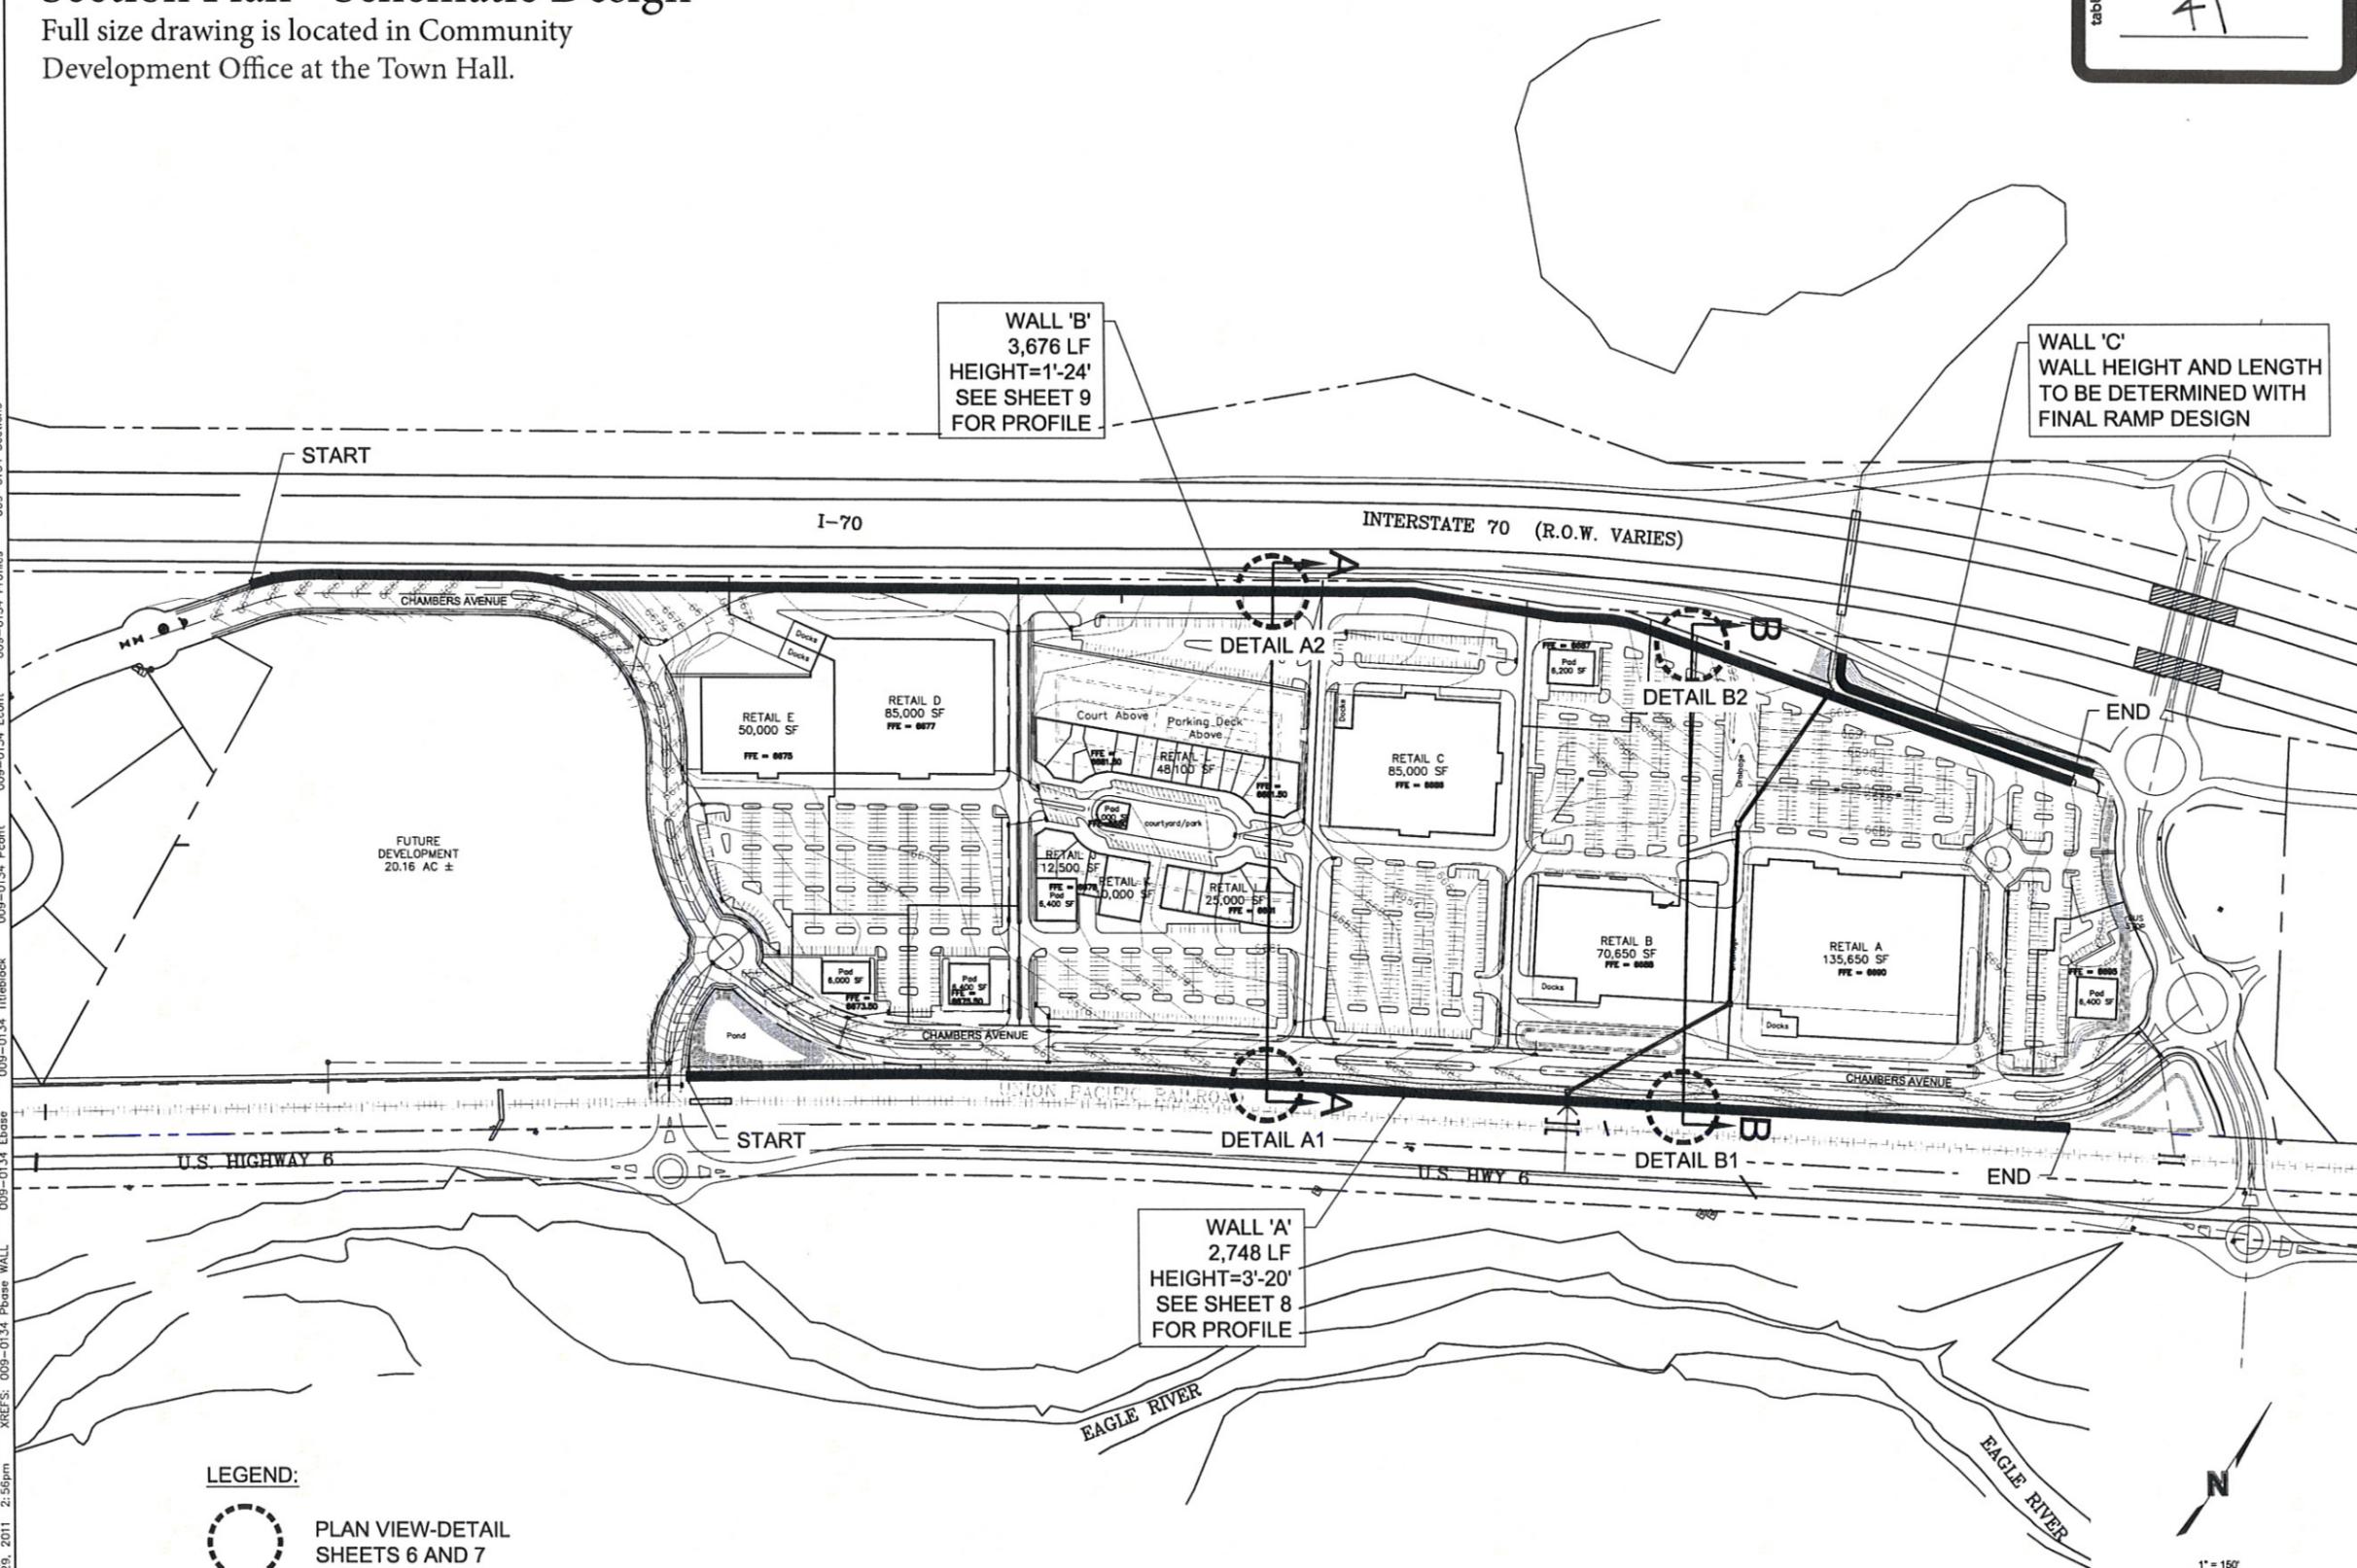

LEGEND:
 PLAN VIEW-DETAIL SHEETS 6 AND 7

REV. NO.	DATE	REVISIONS DESCRIPTION

SECTION PLAN SCHEMATIC DESIGN	2011
EAGLE RIVER STATION FIRST PHASE	
EAGLE, COLORADO	


Drawn by: EW	
Designed by: LSZ	
Checked by: JS	
Project no.: 009-0134	
Date: 08.29.11	

SHEET
1 of 9


Section Plan - Schematic Design

Full size drawing is located in Community Development Office at the Town Hall.

DWG: F:\Projects\009-0134\CMLD\Preliminary_Plans\Preliminary_Sections.dwg
 DATE: Aug 29, 2011 2:57pm
 USER: ewilliams
 009-0134 Titleblock
 009-0134 Pcont
 009-0134 Econt
 009-0134 Profiles
 009-0134 Sections

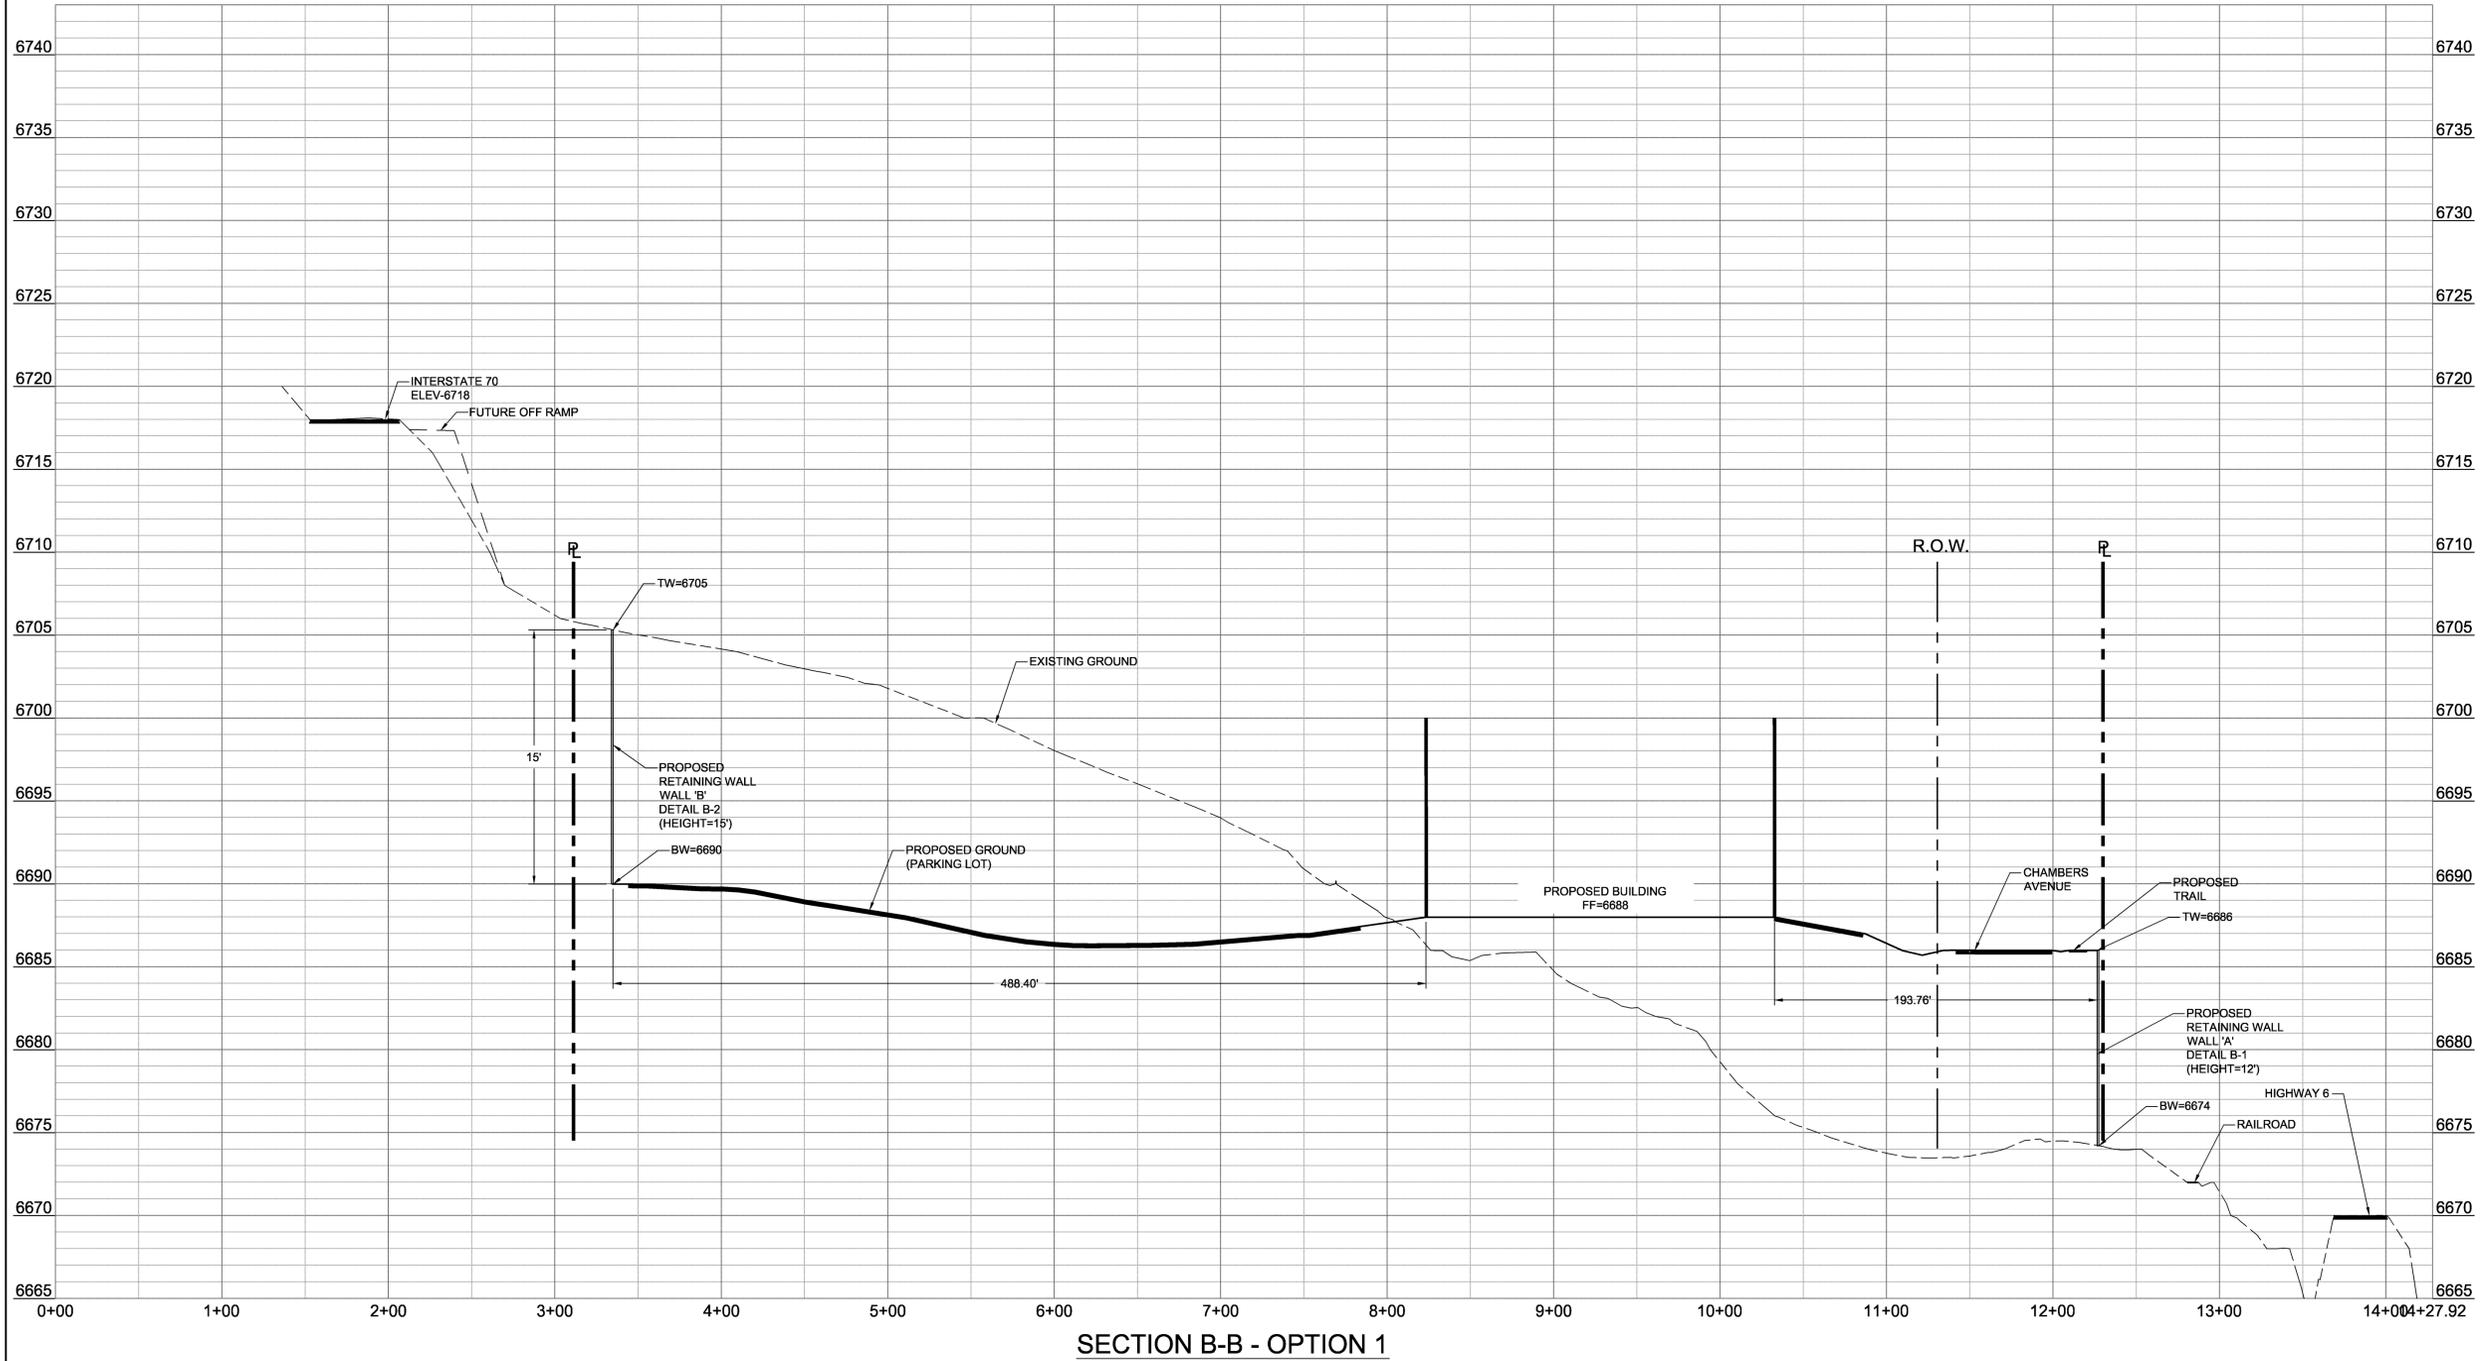

SECTION B-B - OPTION 1

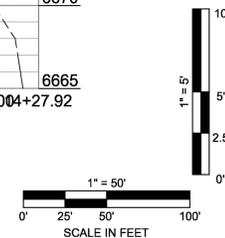

MOLSSON ASSOCIATES
 7250 North 16th Street, Suite 210
 Phoenix, AZ 85020-5282
 TEL: 602.748.1000
 FAX: 602.748.1001
 www.molsson.com




REV. NO.	DATE	REVISIONS DESCRIPTION

SECTION PLAN
 SCHEMATIC DESIGN
 EAGLE RIVER STATION
 FIRST PHASE
 2011
 EAGLE, COLORADO


drawn by: EW
 designed by: LSZ
 checked by: BJS
 project no.: 009-0134
 date: 08.29.11

Section Plan - Schematic Design

Full size drawing is located in Community Development Office at the Town Hall.

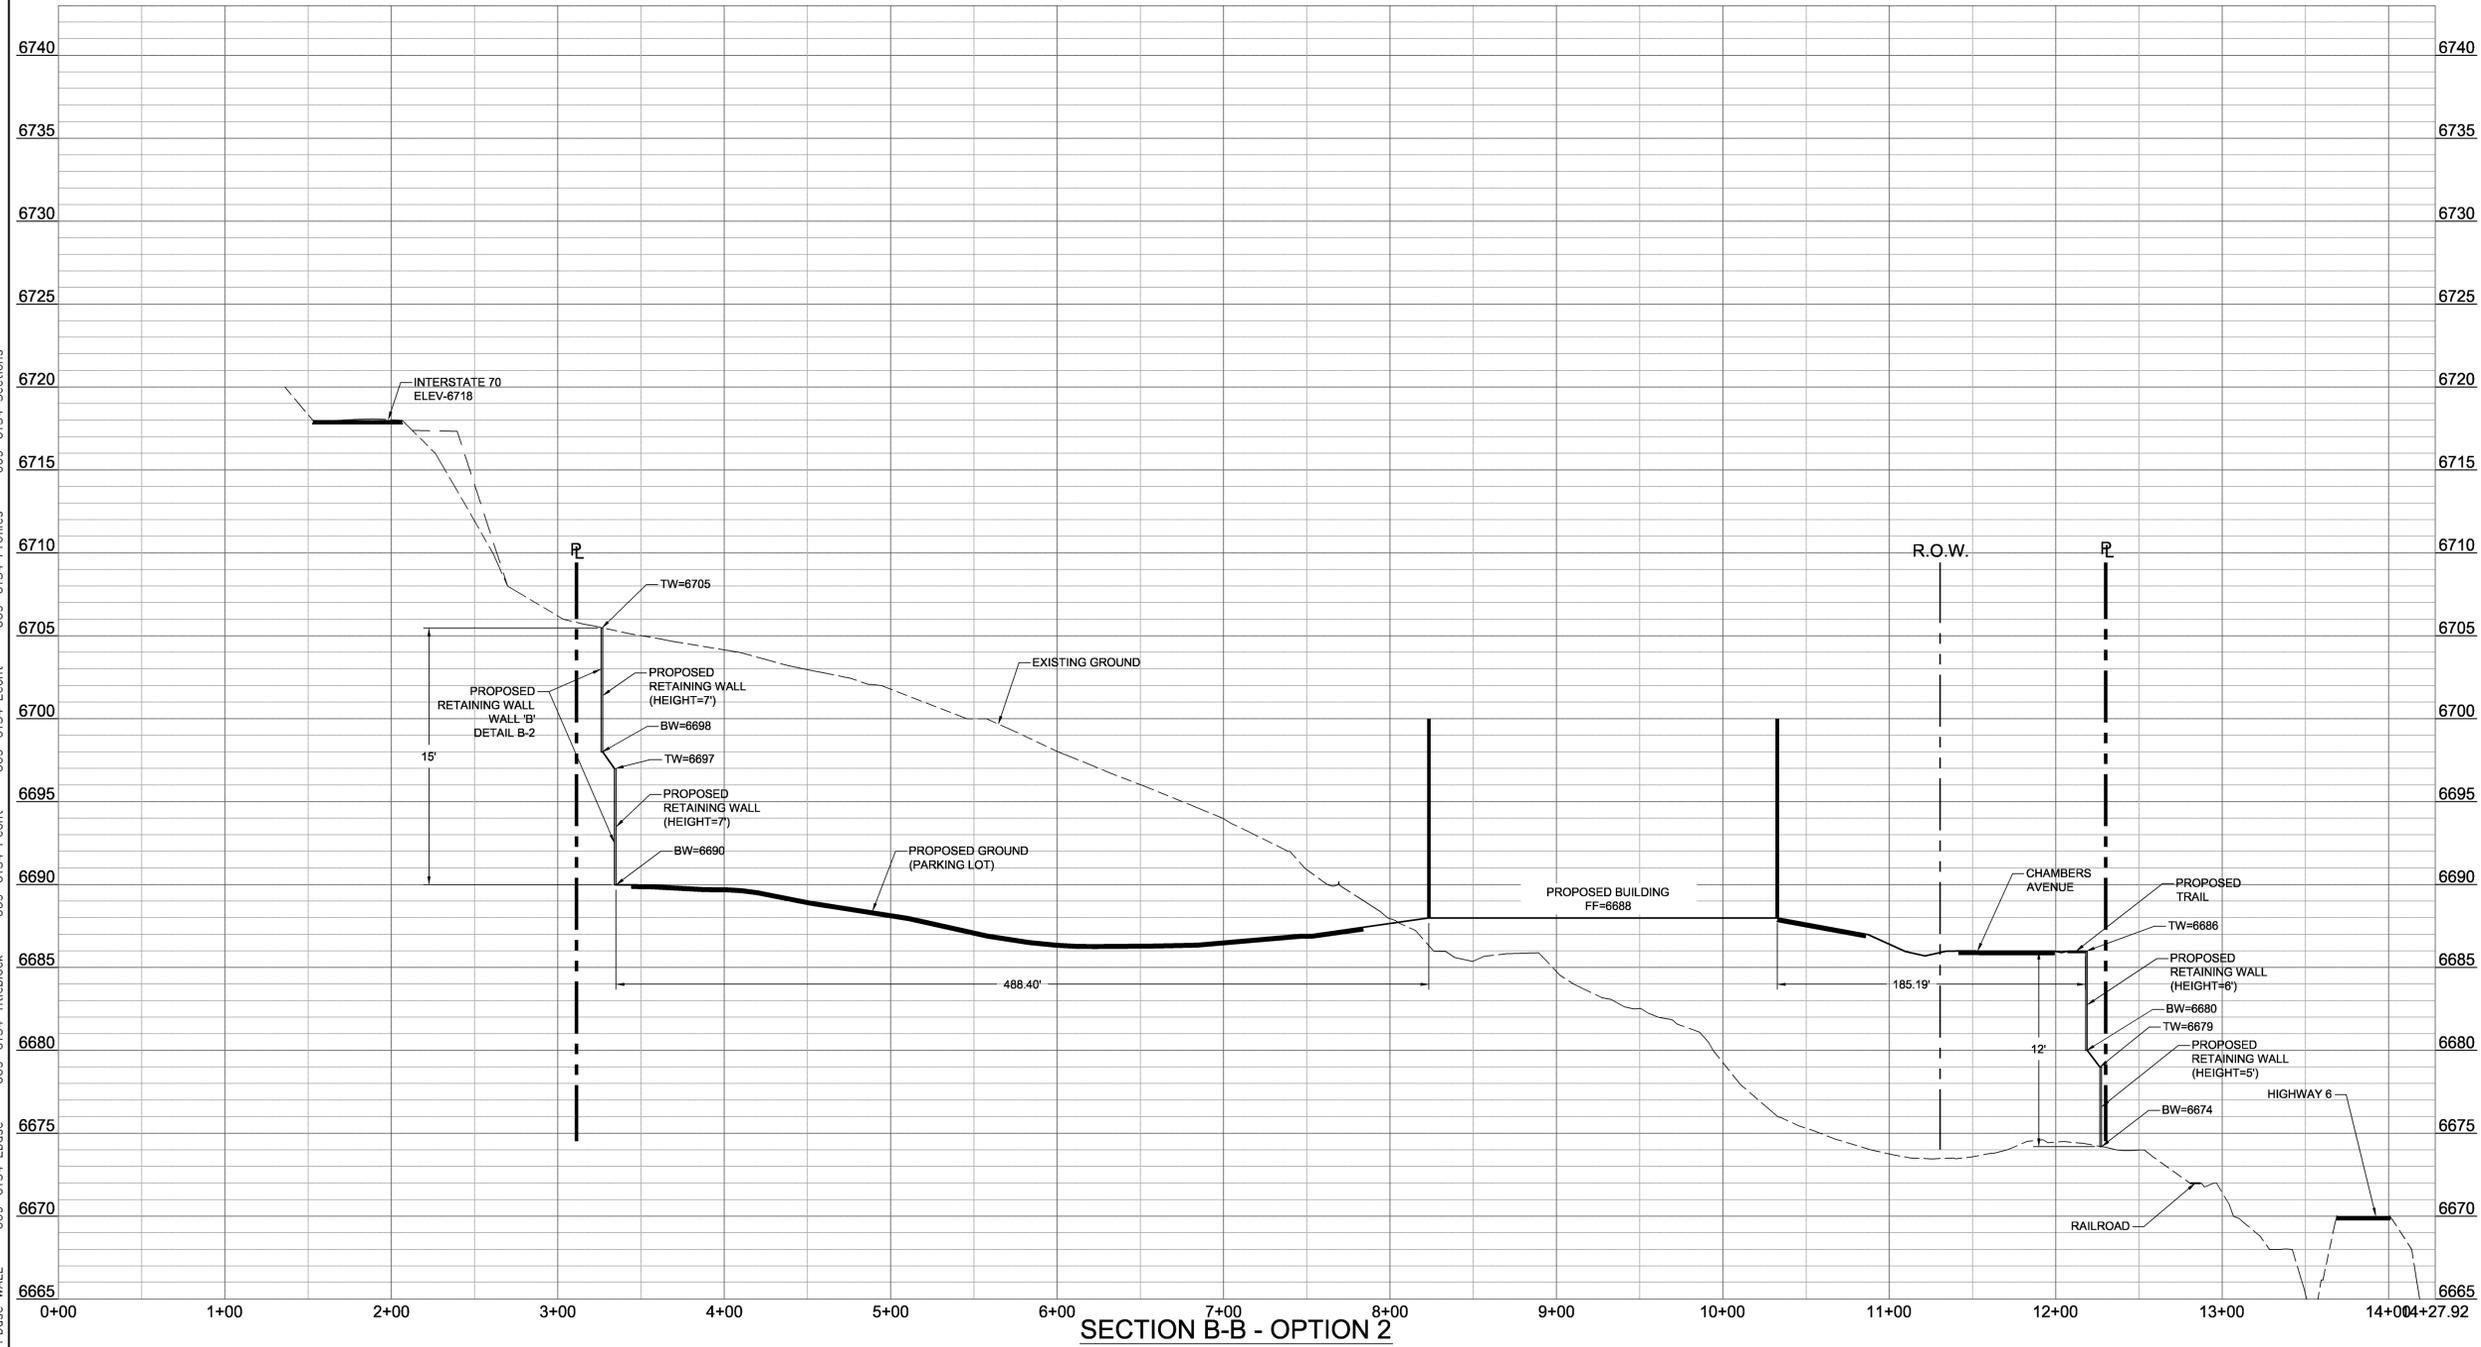

SECTION B-B - OPTION 2

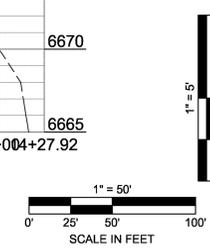

DWS: F:\Projects\009-0134\CMLD\Preliminary\Plans\Preliminary Sections.dwg
 DATE: Aug 28, 2011 2:58pm
 USER: ewilliams
 XREFS: 009-0134 Phase WALL
 009-0134 Titleblock
 009-0134 Pcont
 009-0134 Econt
 009-0134 Profiles
 009-0134 Sections

OLSSON ASSOCIATES

7850 North 16th Street, Suite 210
 Phoenix, AZ 85020-5282
 TEL: 802.748.1000
 FAX: 802.748.1001
 www.olsson.com




REV. NO.	DATE	REVISIONS DESCRIPTION

REV. NO.	DATE	REVISIONS DESCRIPTION

SECTION PLAN-STEPPED WALL SCHEMATIC DESIGN	2011
EAGLE RIVER STATION FIRST PHASE	
EAGLE, COLORADO	


drawn by: EW
 designed by: LSLZ
 checked by: BJS
 project no.: 009-0134
 date: 08.29.11

DWG: F:\Projects\009-0134\CMLD\Preliminary_Plans\Preliminary_Sections.dwg
 DATE: Aug 29, 2011 2:59pm
 USER: ewilliams
 XREFS: 009-0134 Phase WALL
 009-0134 Titleblock
 009-0134 Pcont
 009-0134 Profiles
 009-0134 Sections

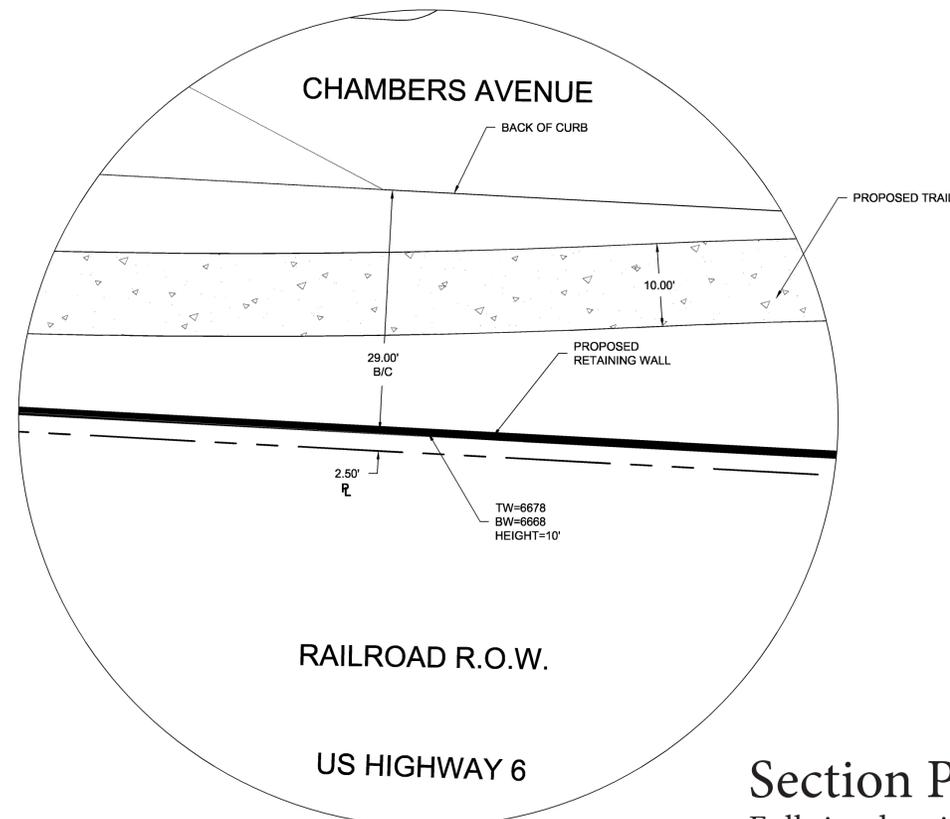


DETAIL A1
WALL 'A' - SECTION 'A'
OPTION 1



Section Plan - Schematic Design
Full size drawing is located in Community Development Office at the Town Hall.

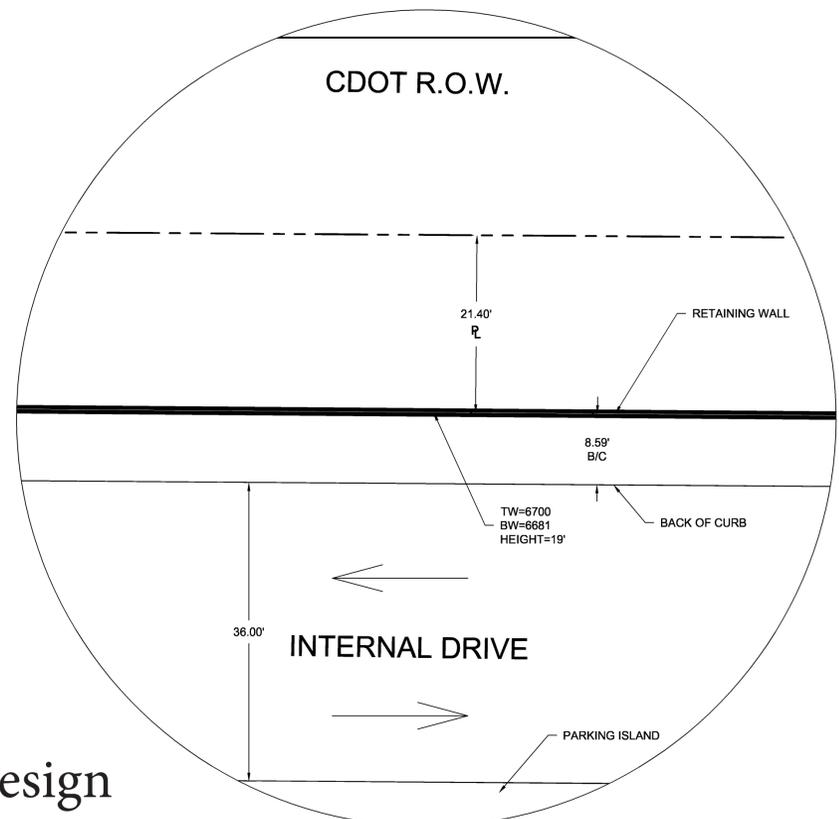

DETAIL A2
WALL 'B' - SECTION 'A'
OPTION 1

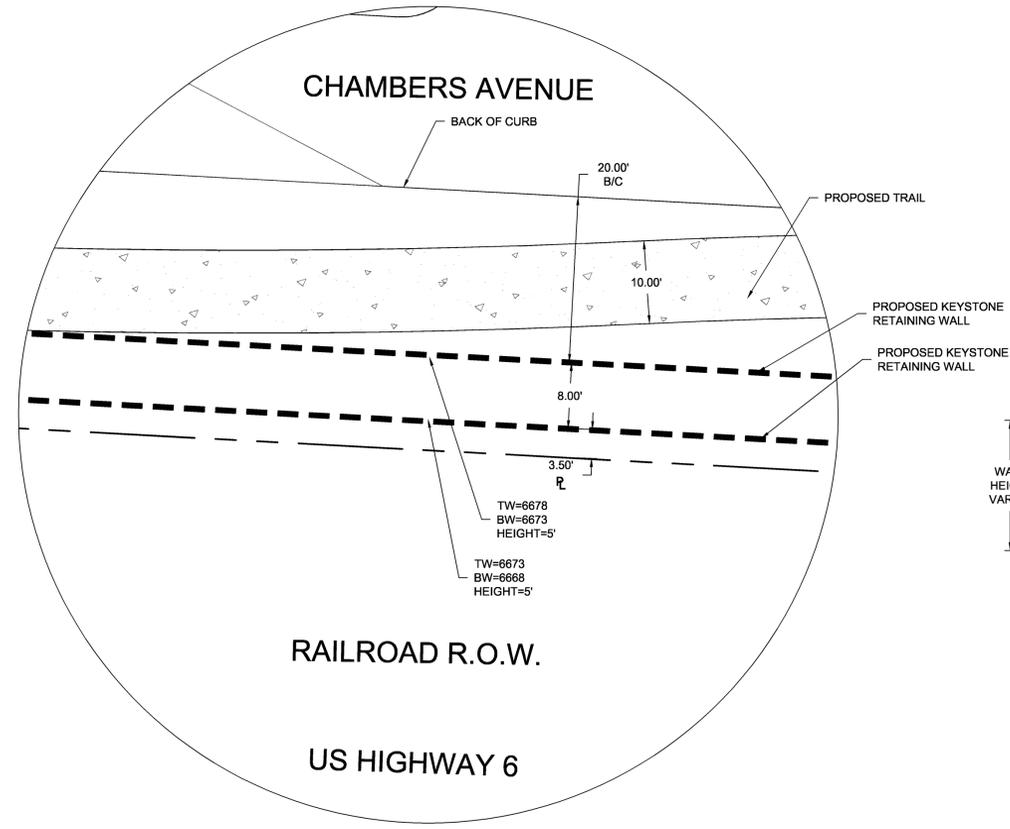

DETAIL A1
WALL 'A' - SECTION 'A'
OPTION 2

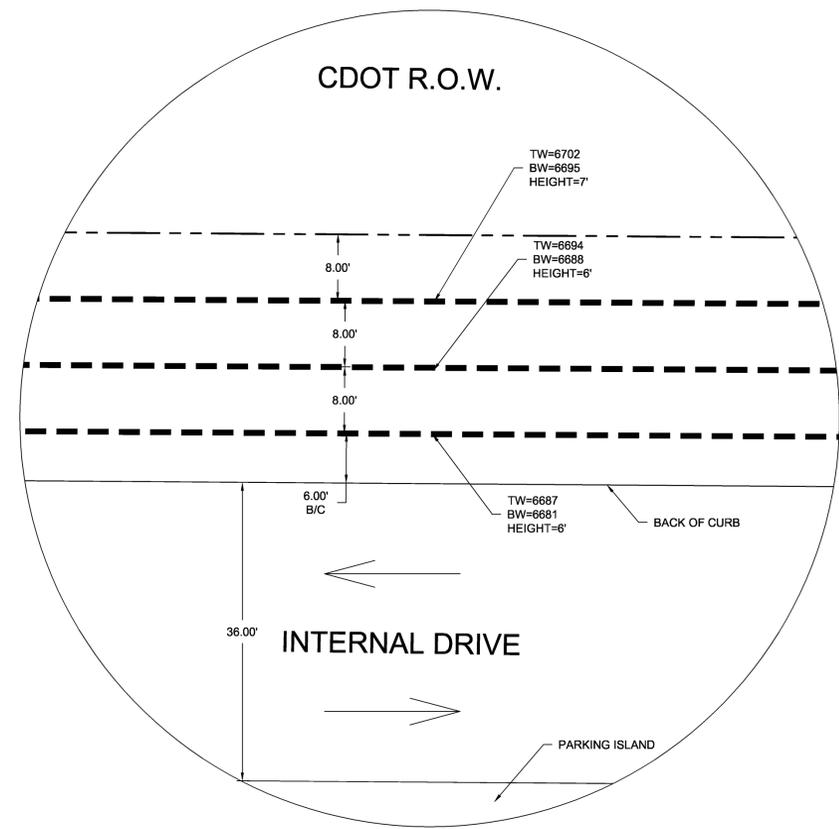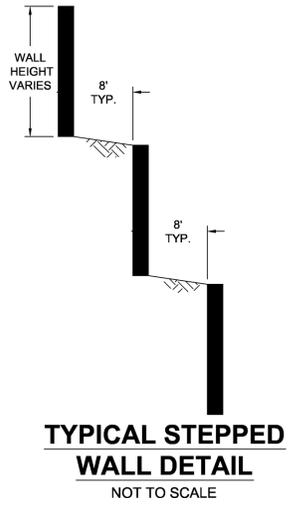

DETAIL A2
WALL 'B' - SECTION 'A'
OPTION 2

MOLSSON ASSOCIATES
 7290 North 16th Street, Suite 210
 Phoenix, AZ 85020-5292
 TEL: 802.748.1000
 FAX: 802.748.1001
 www.molsson.com




REV. NO.	DATE	REVISIONS DESCRIPTION

DETAIL A SCHEMATIC DESIGN EAGLE RIVER STATION FIRST PHASE EAGLE, COLORADO	2011
---	------


drawn by: EW
 designed by: LSJL
 checked by: BSJ
 project no.: 009-0134
 date: 08 29 11
SHEET 6 of 9

DWG: F:\Projects\009-0134\CMLD\Preliminary_Plans\Preliminary Sections.dwg
 DATE: Aug 29, 2011 2:59pm
 USER: ewilliams
 XREFS: 009-0134 Phase WALL
 009-0134 Titleblock
 009-0134 Pcont
 009-0134 Econt
 009-0134 Profiles
 009-0134 Sections

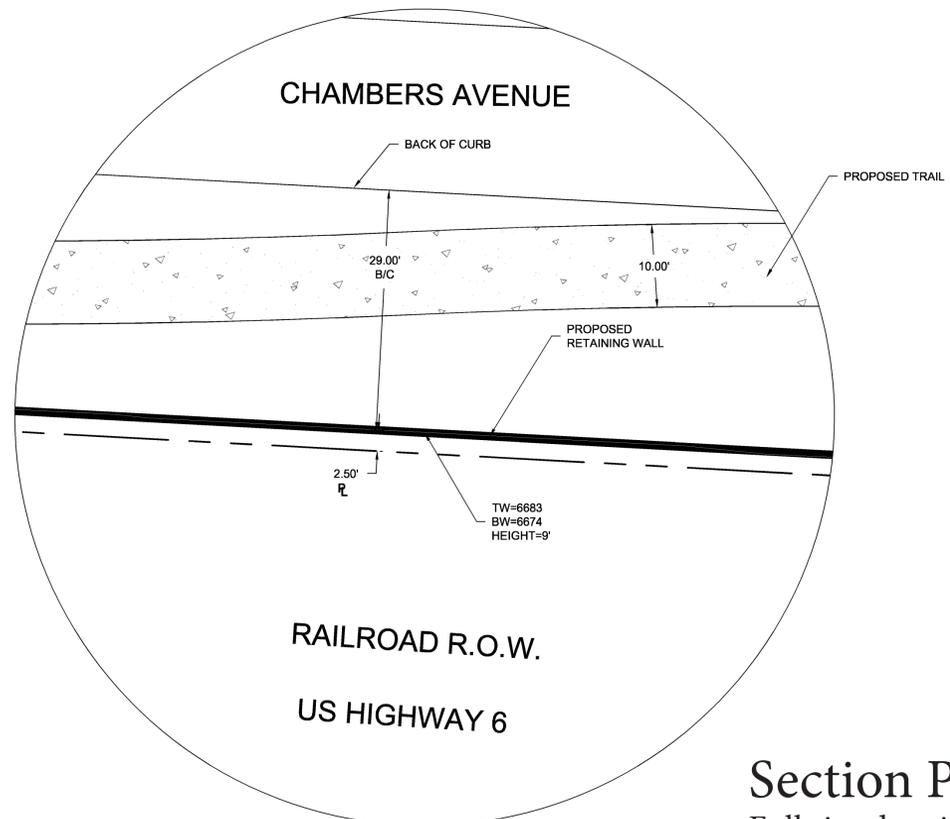


DETAIL B1
WALL 'A' - SECTION 'B'
OPTION 1



Section Plan - Schematic Design
 Full size drawing is located in Community
 Development Office at the Town Hall.

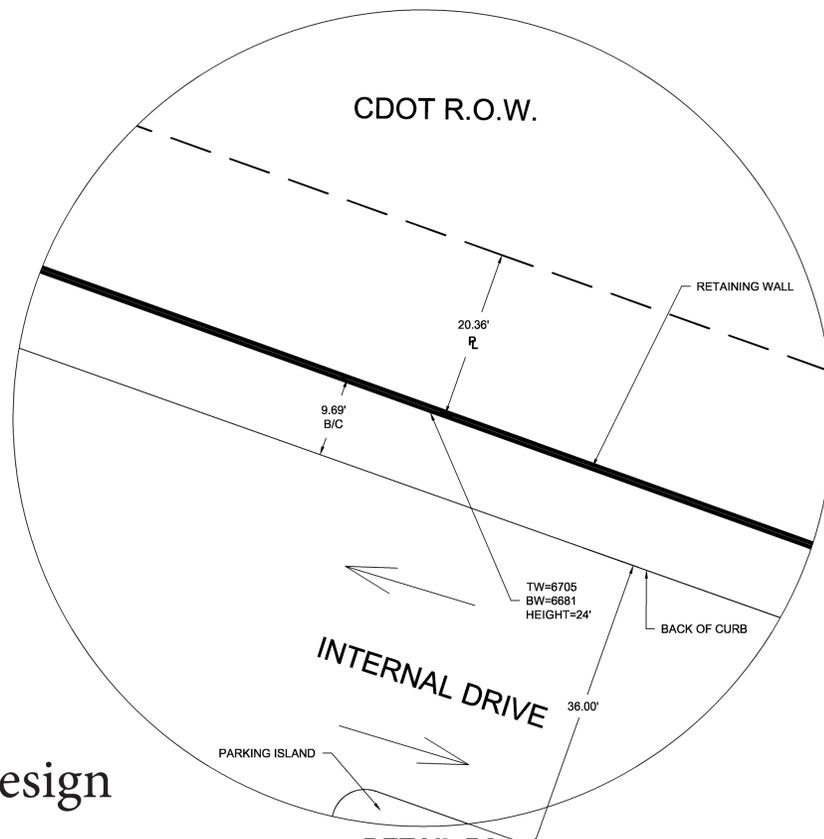

DETAIL B2
WALL 'B' - SECTION 'B'
OPTION 1

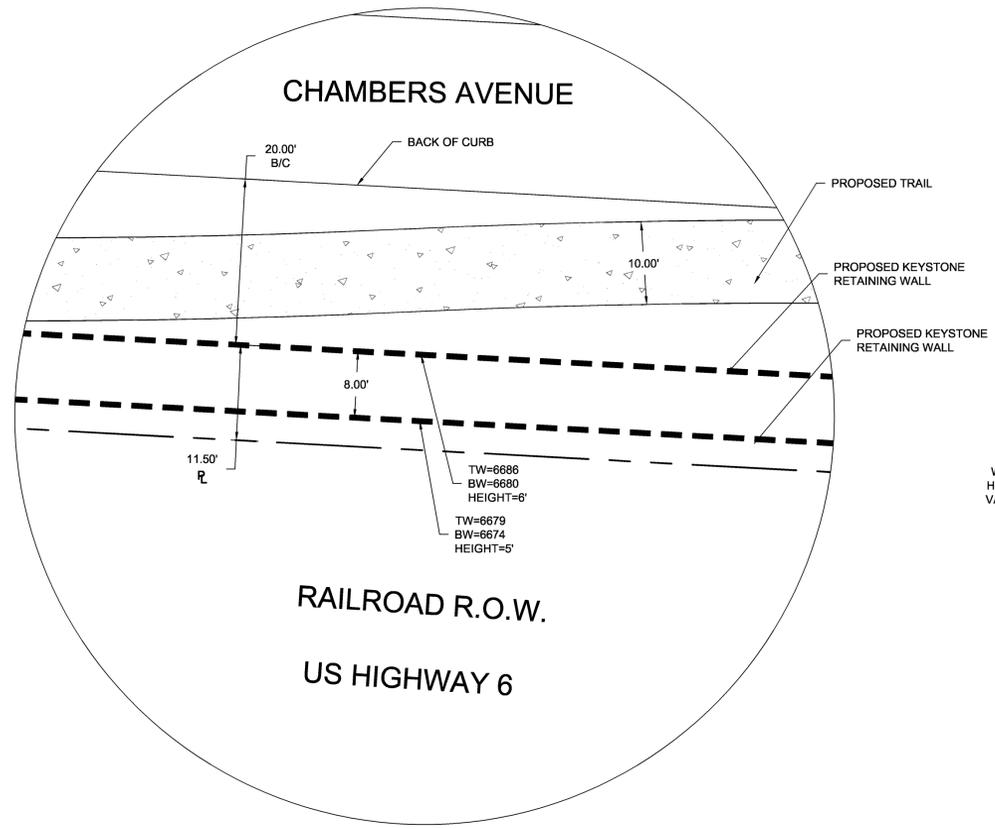

DETAIL B1
WALL 'A' - SECTION 'B'
OPTION 2

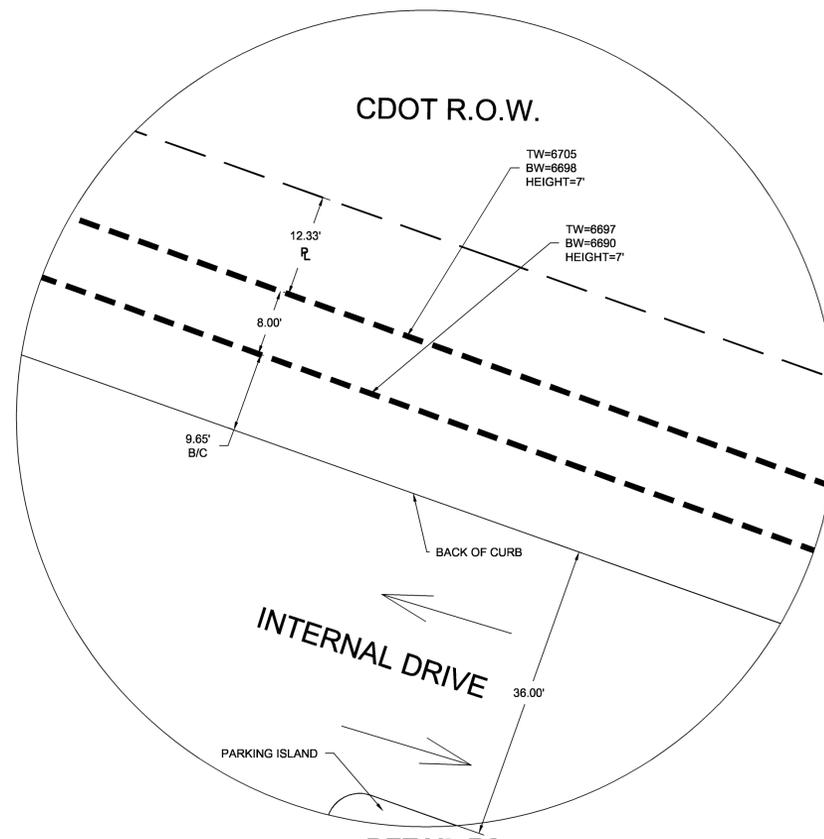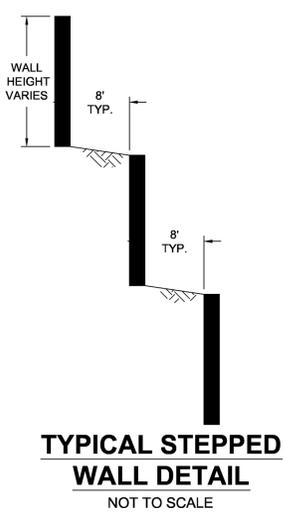

DETAIL B2
WALL 'B' - SECTION 'B'
OPTION 2

OLSSON ASSOCIATES
 TEL: 602.748.1000
 FAX: 602.748.1001
 7250 North 16th Street, Suite 210
 Phoenix, AZ 85020-5282
 www.olson.com




REV. NO.	DATE	REVISIONS DESCRIPTION


DETAIL B
SCHEMATIC DESIGN
EAGLE RIVER STATION
FIRST PHASE
EAGLE, COLORADO
2011

drawn by: EVJ
 designed by: LSZL
 checked by: BJS
 project no.: 009-0134
 date: 08.29.11
SHEET 7 of 9

DWG: F:\Projects\009-0134\CMLD\Preliminary_Plans\Preliminary_Sections.dwg
 DATE: Aug 29, 2011 3:00pm
 USER: ewilliams
 XREFS: 009-0134 Pbase WALL
 009-0134 Titleblock
 009-0134 Pcont
 009-0134 Econt
 009-0134 Sections

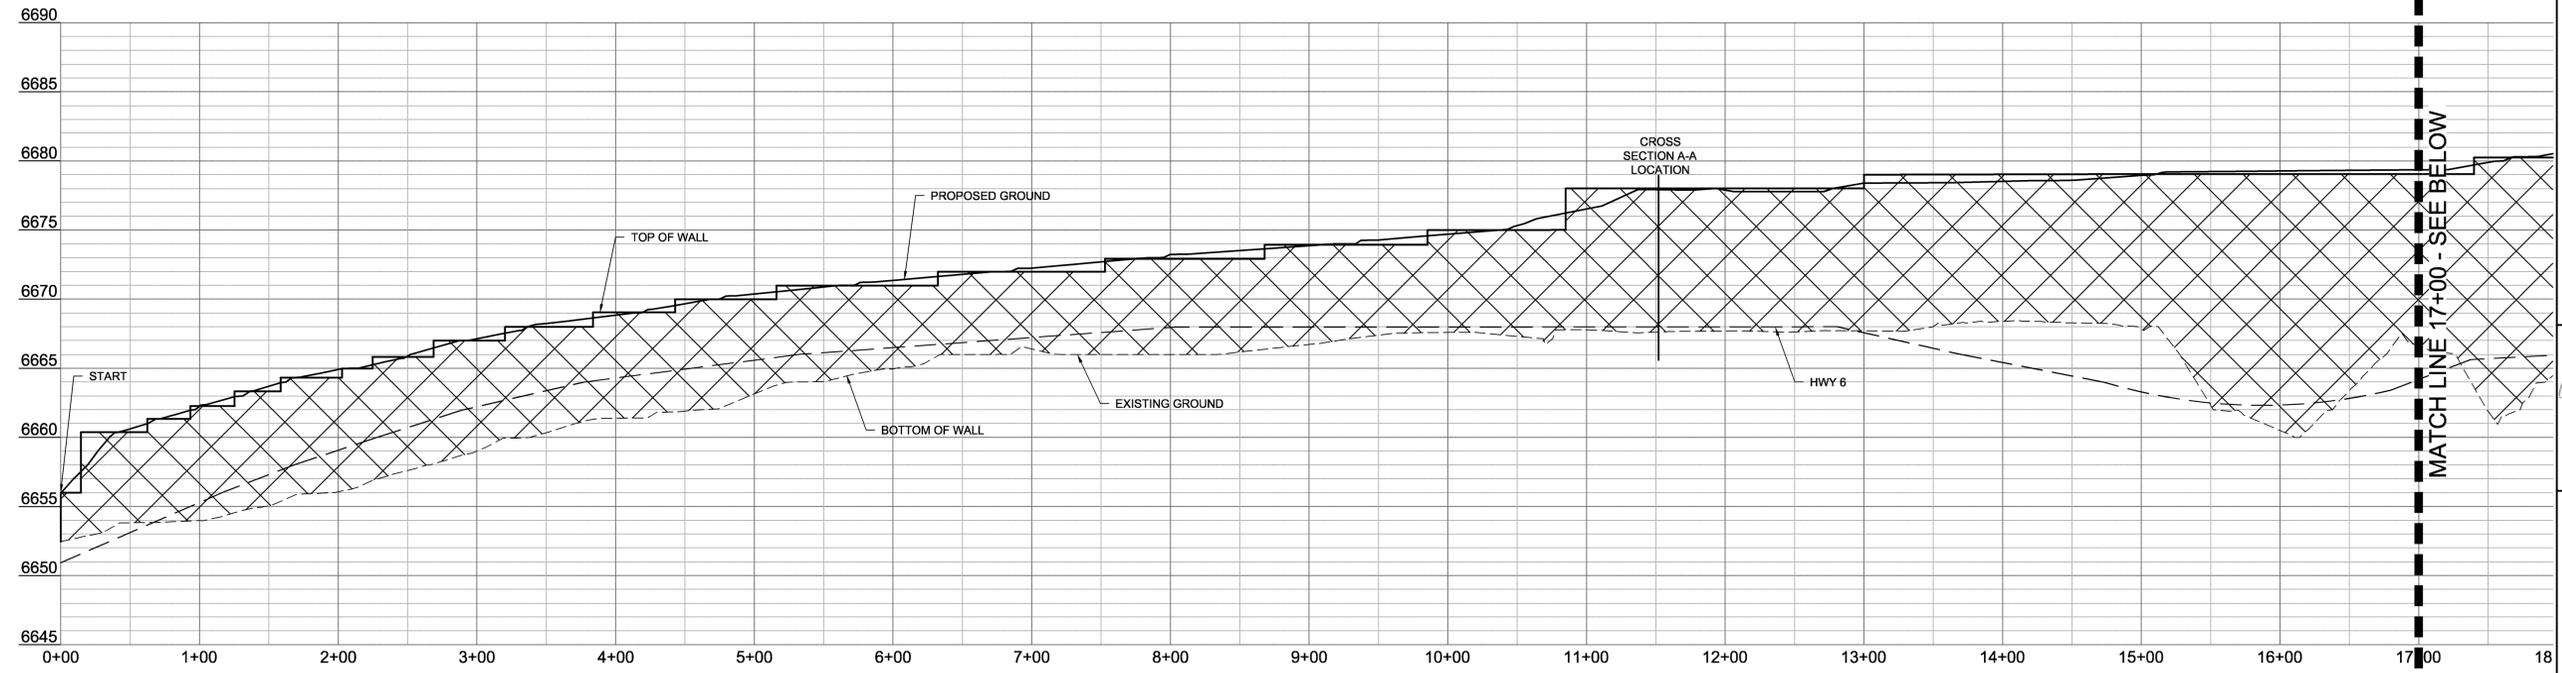


WALL 'A'

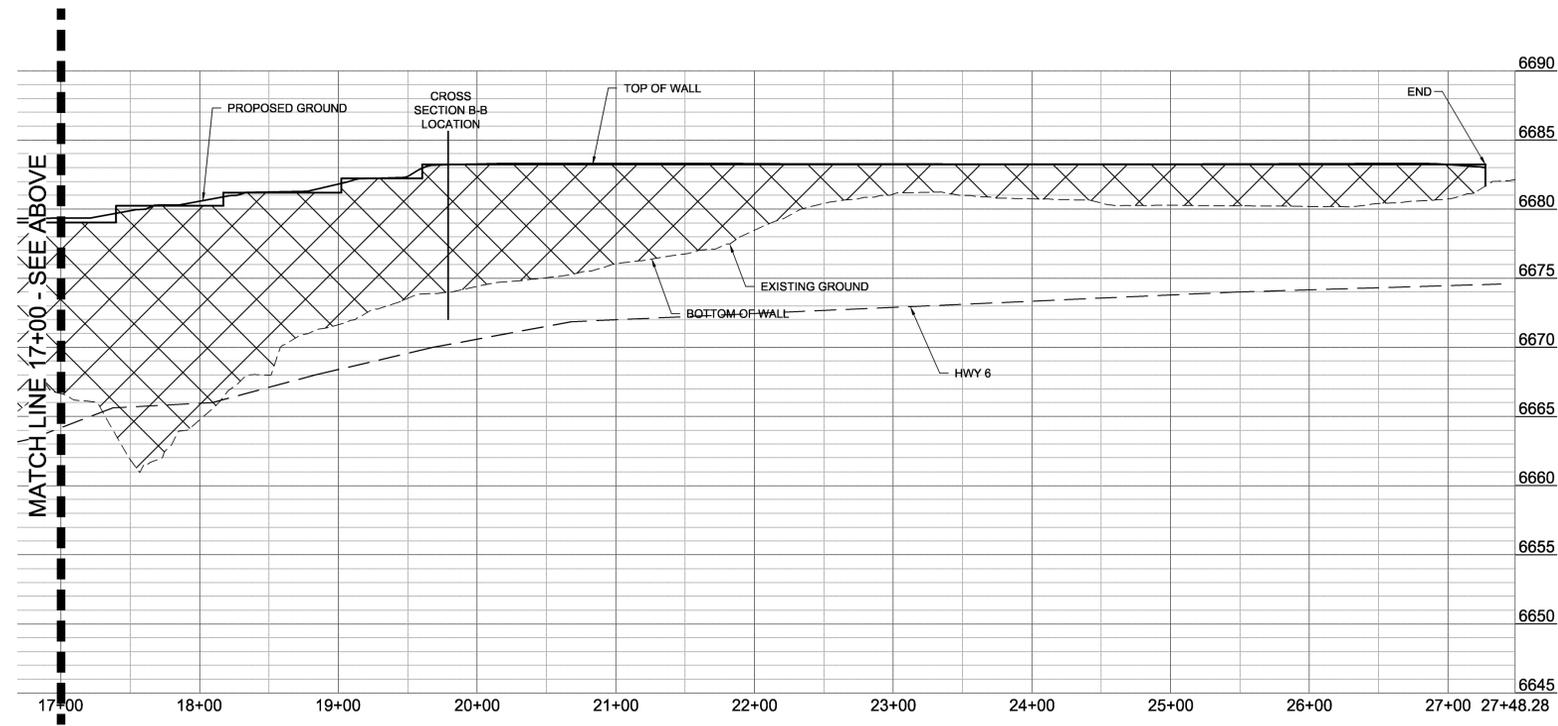

WALL 'A'

Section Plan - Schematic Design
 Full size drawing is located in Community
 Development Office at the Town Hall.


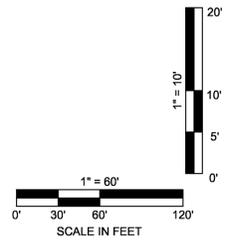


MOLSSON ASSOCIATES
 7250 North 16th Street, Suite 210
 Phoenix, AZ 85020-5282
 TEL: 602.746.1000
 FAX: 602.746.1001
 www.molsson.com



REV. NO.	DATE	REVISIONS DESCRIPTION


WALL SECTION 'A' SCHEMATIC DESIGN	2011
EAGLE RIVER STATION FIRST PHASE	
EAGLE, COLORADO	
drawn by: EW	checked by: LSZ
designer: BJS	project no.: 009-0134
date: 08.29.11	

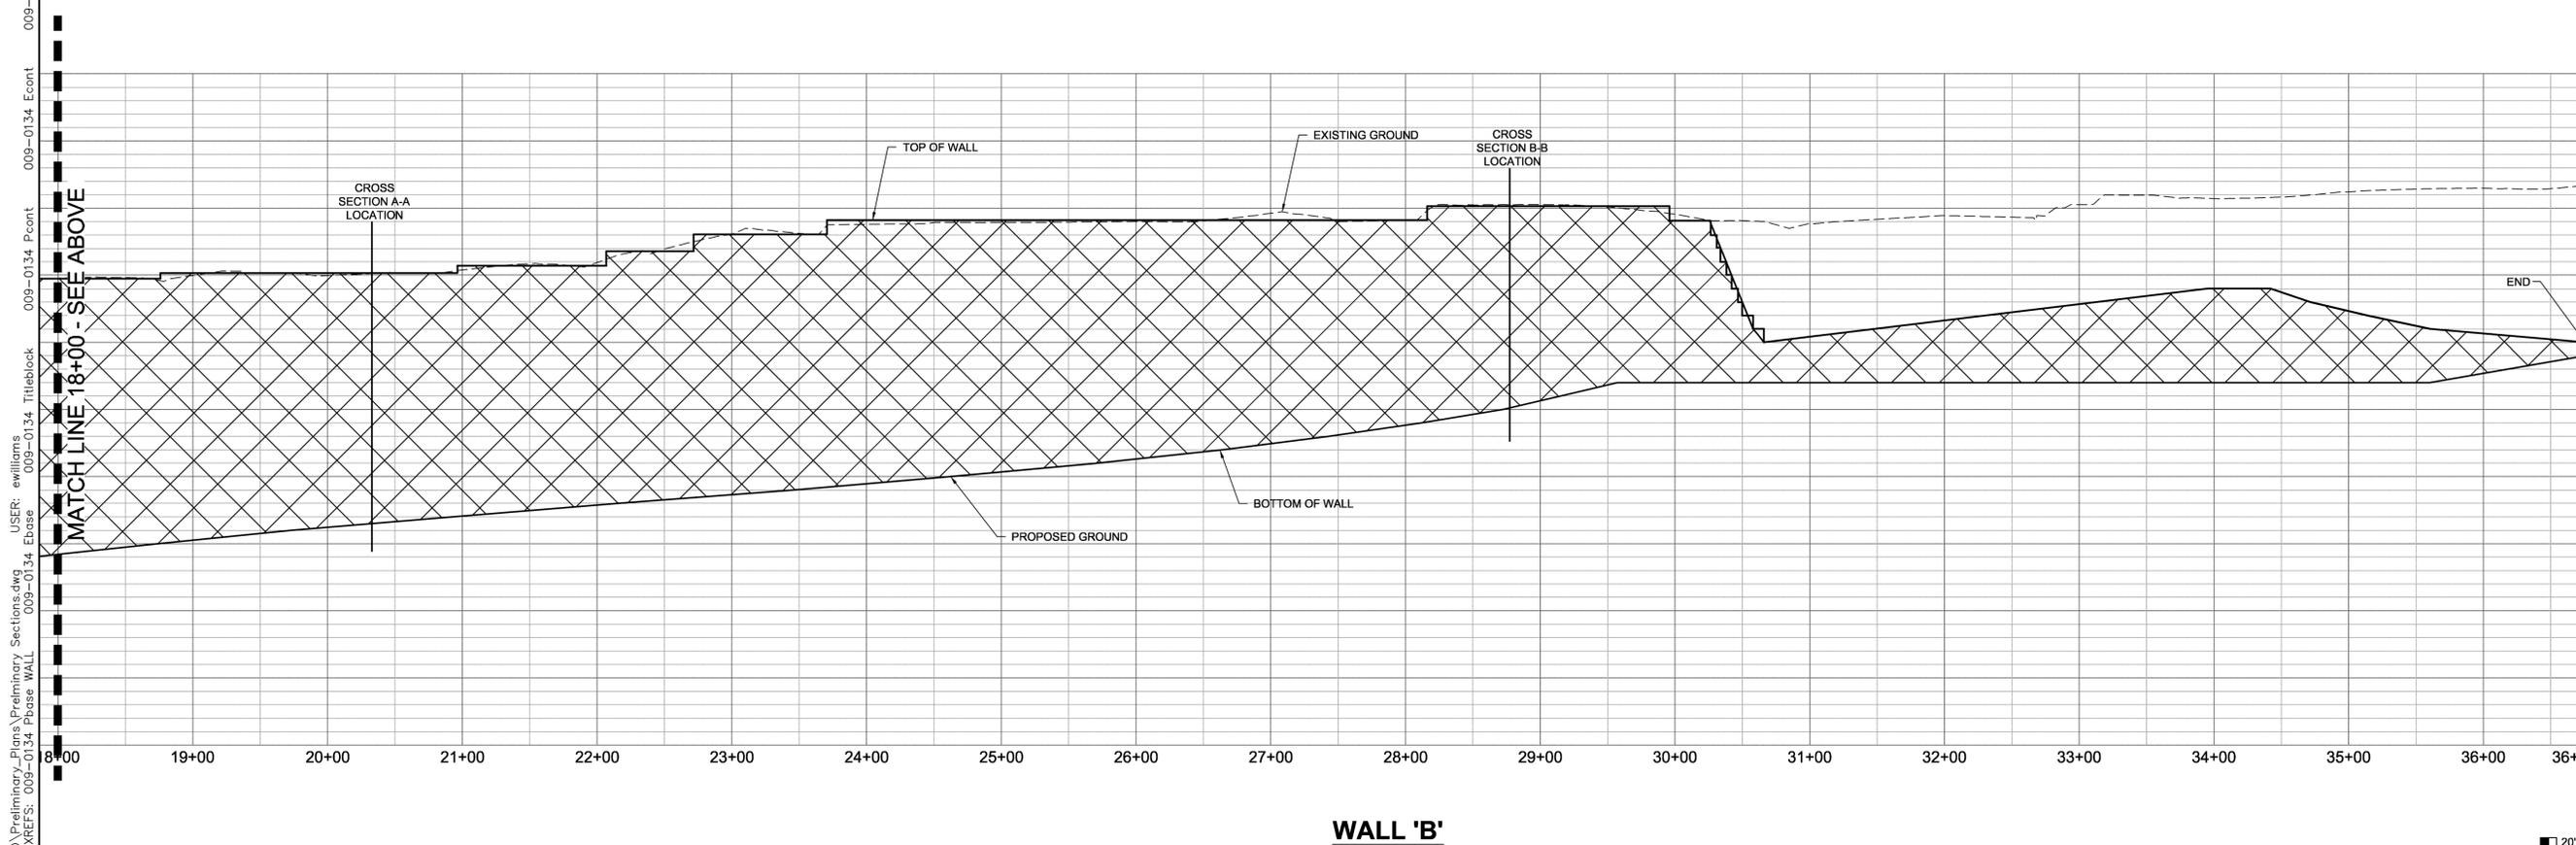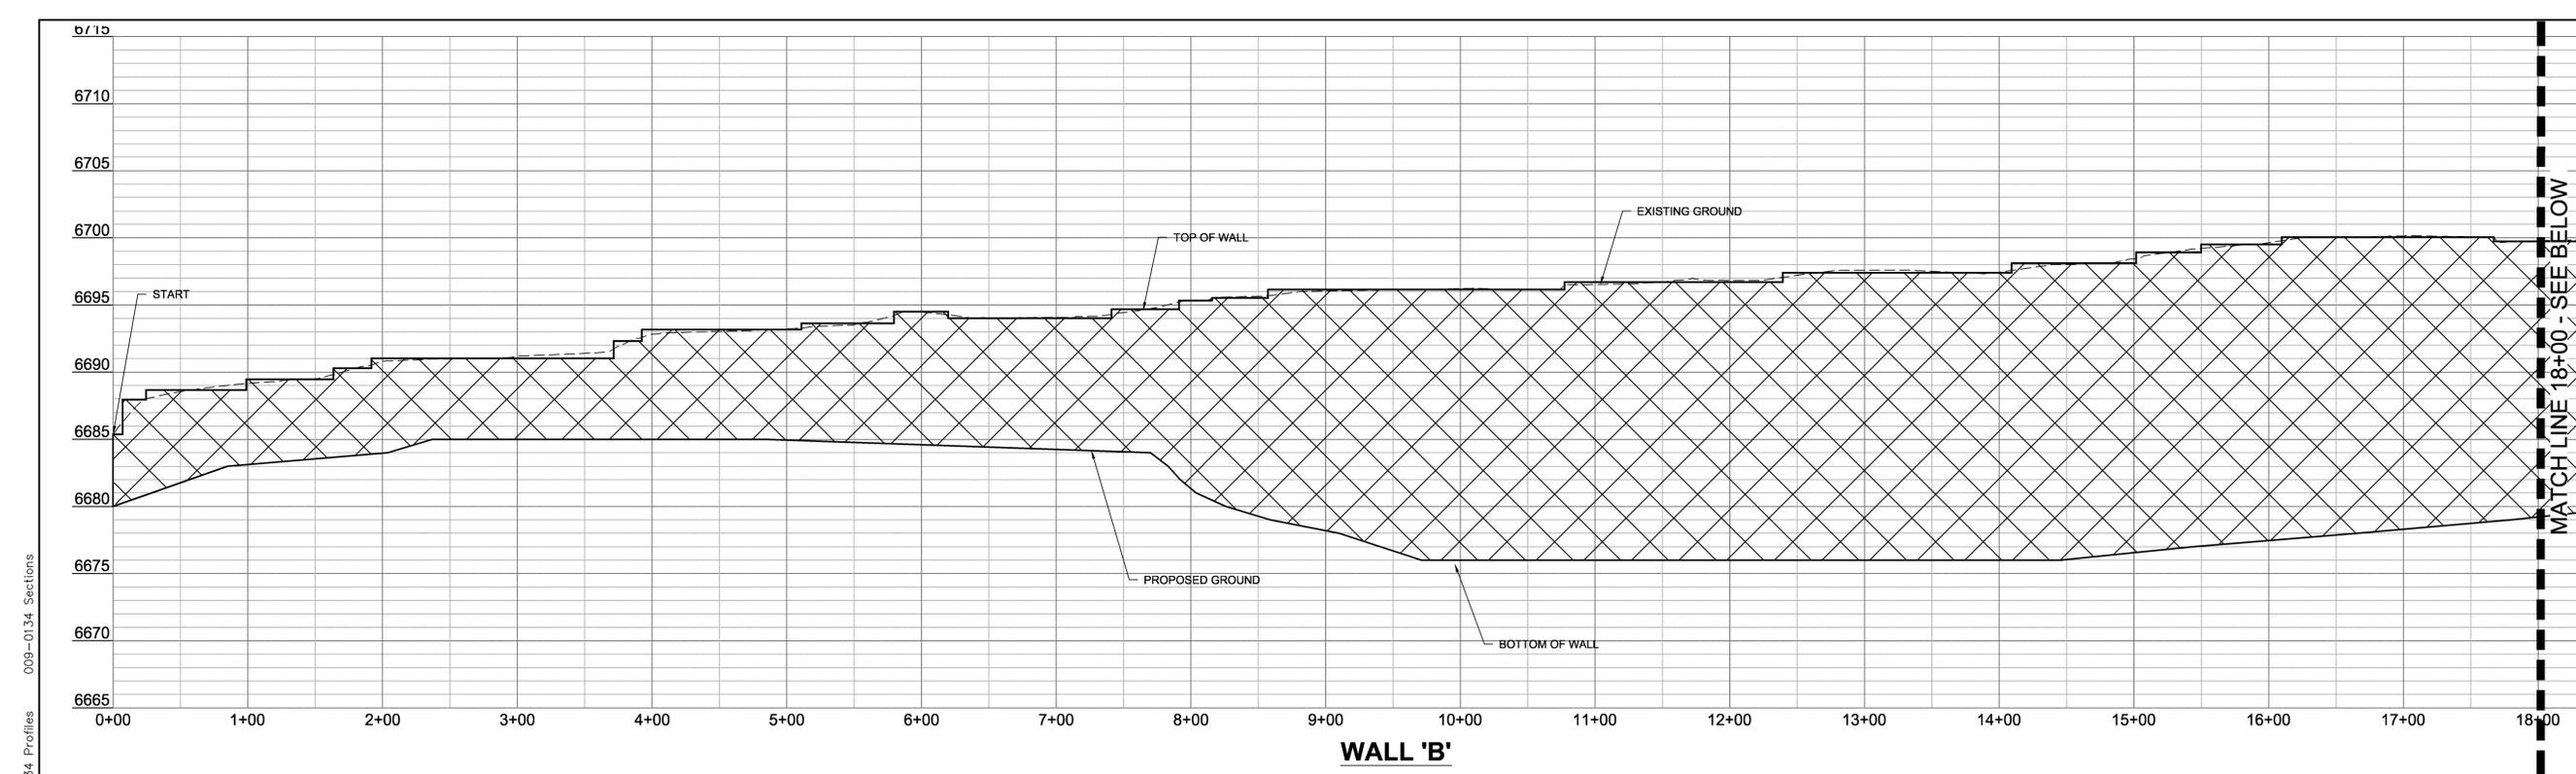

DWG: F:\Projects\009-0134\CMLD\Preliminary\Plans\Preliminary Sections.dwg
 DATE: Aug 29, 2011 3:00pm
 USER: ewilliams
 009-0134 Titleblock
 009-0134 Pcont
 009-0134 Econt
 009-0134 Sections

Section Plan - Schematic Design

Full size drawing is located in Community Development Office at the Town Hall.

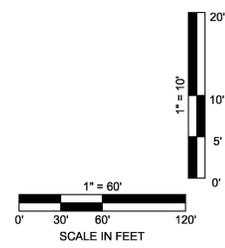

MOLSSON ASSOCIATES
 7250 North 16th Street, Suite 210
 Phoenix, AZ 85020-5282
 TEL: 602.748.1000
 FAX: 602.748.1001
 www.molsson.com



REV. NO.	DATE	REVISIONS DESCRIPTION

WALL SECTION 'B'
 SCHEMATIC DESIGN
 EAGLE RIVER STATION
 FIRST PHASE
 EAGLE, COLORADO

drawn by: EWJ
 designed by: LSZL
 checked by: BJS
 project no.: 009-0134
 date: 08.29.11

SHEET 9 of 9