

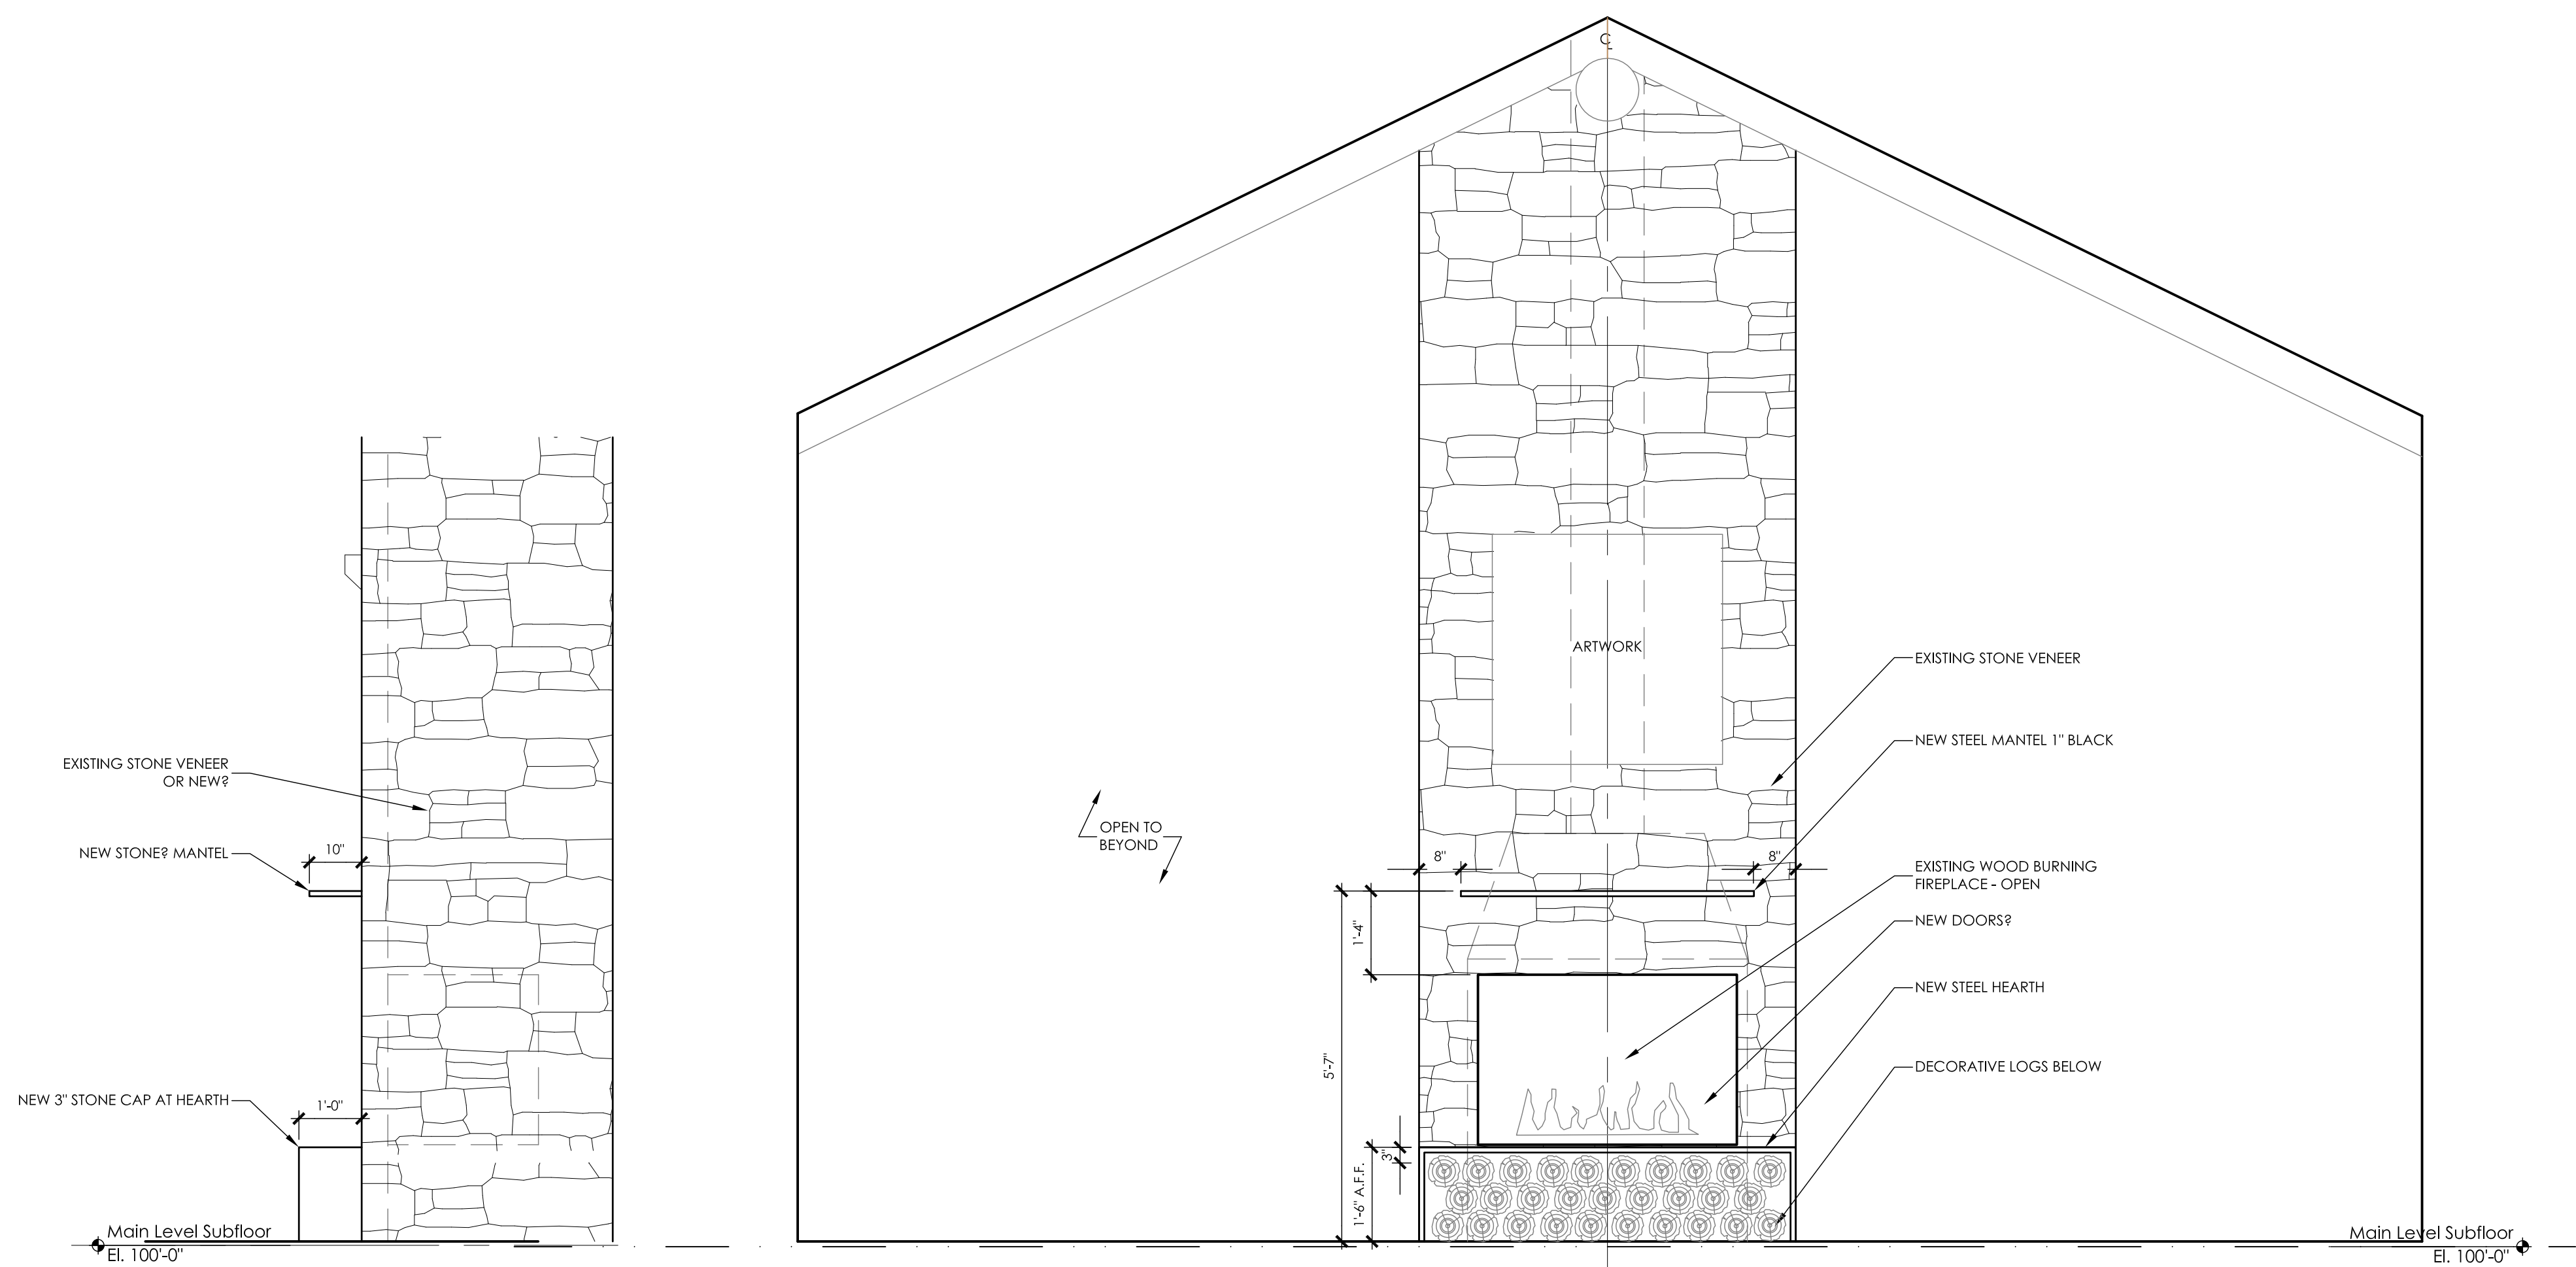


2
A3.2 **DECK RAILING DETAILS**
SCALE: 1/2" = 1'-0"

 

1
A3.2 **FIREPLACE ELEVATION**
SCALE: 1/2" = 1'-0"

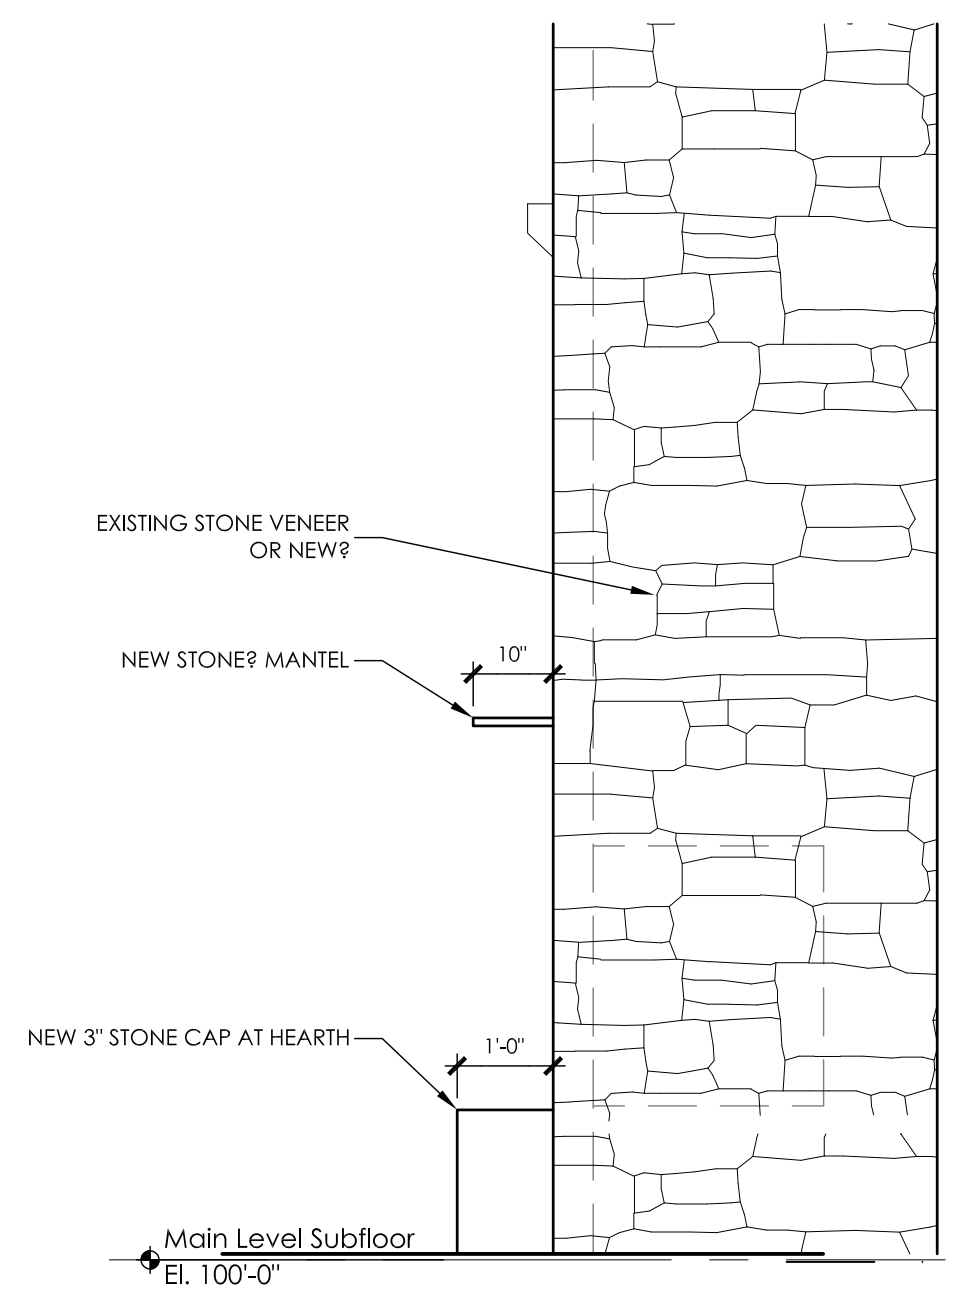

date:	AUG. 24, 2021
PROGRESS SET	JULY 24, 2022
PROGRESS DETAILS	